


TYPE	FREEHOLD	S.S.A.	YES
PURPOSE	SUBDIVISION		
PLAN OF	LOTS 43-49 AND RESTRICTIVE COVENANT		
FORMER TENURE	LOT 9500 DN DP 4 16089 C.T. 2046-311		
LOCAL AUTHORITY	CITY OF KWINNANA		
LOCALITY	WELLARD		
D.O.P.L.H. FILE	FILE		
FIELD RECORD	132939		
SURVEYOR'S CERTIFICATE - REG 54	Charles A. YOUNG I, Charles A. YOUNG hereby certify that this plan is accurate and is a correct representation of the - (a) "survey, and/or (b) "calculations from measurements recorded in the field records, ("delete if inapplicable) undertaken for the purposes of this plan and that it complies with the relevant written laws in relation to which it is lodged. Charles Young 2019.06.14 15:54:53 +0800 DATE		
LICENSED SURVEYOR	LODGED		
14.6.2019	DATE	FEE PAID	ASSESS No.
I.S.C.	EXAMINED MM 18.6.2019 DATE		
WESTERN AUSTRALIAN PLANNING COMMISSION			
FILE	154736		
Delegated under S. 16 P&D Act 2005	25-Aug-2019 DATE		
SUBJECT TO	IN ORDER FOR DEALINGS		
	Sec 138D TLA Sec 165 P&D Act		
	27-Aug-2019 DATE		
	APPROVED REG26A (1) (4)		
INSPECTOR OF PLANS AND SURVEYS	INSPECTOR OF PLANS AND SURVEYS IS - 18 Licensed Surveyors Act 1989)		



DEPOSITED PLAN
4 16092
SHEET 01 OF 01 SHEETS
PLUS SURVEY SHEETS(S)
VERSION 1

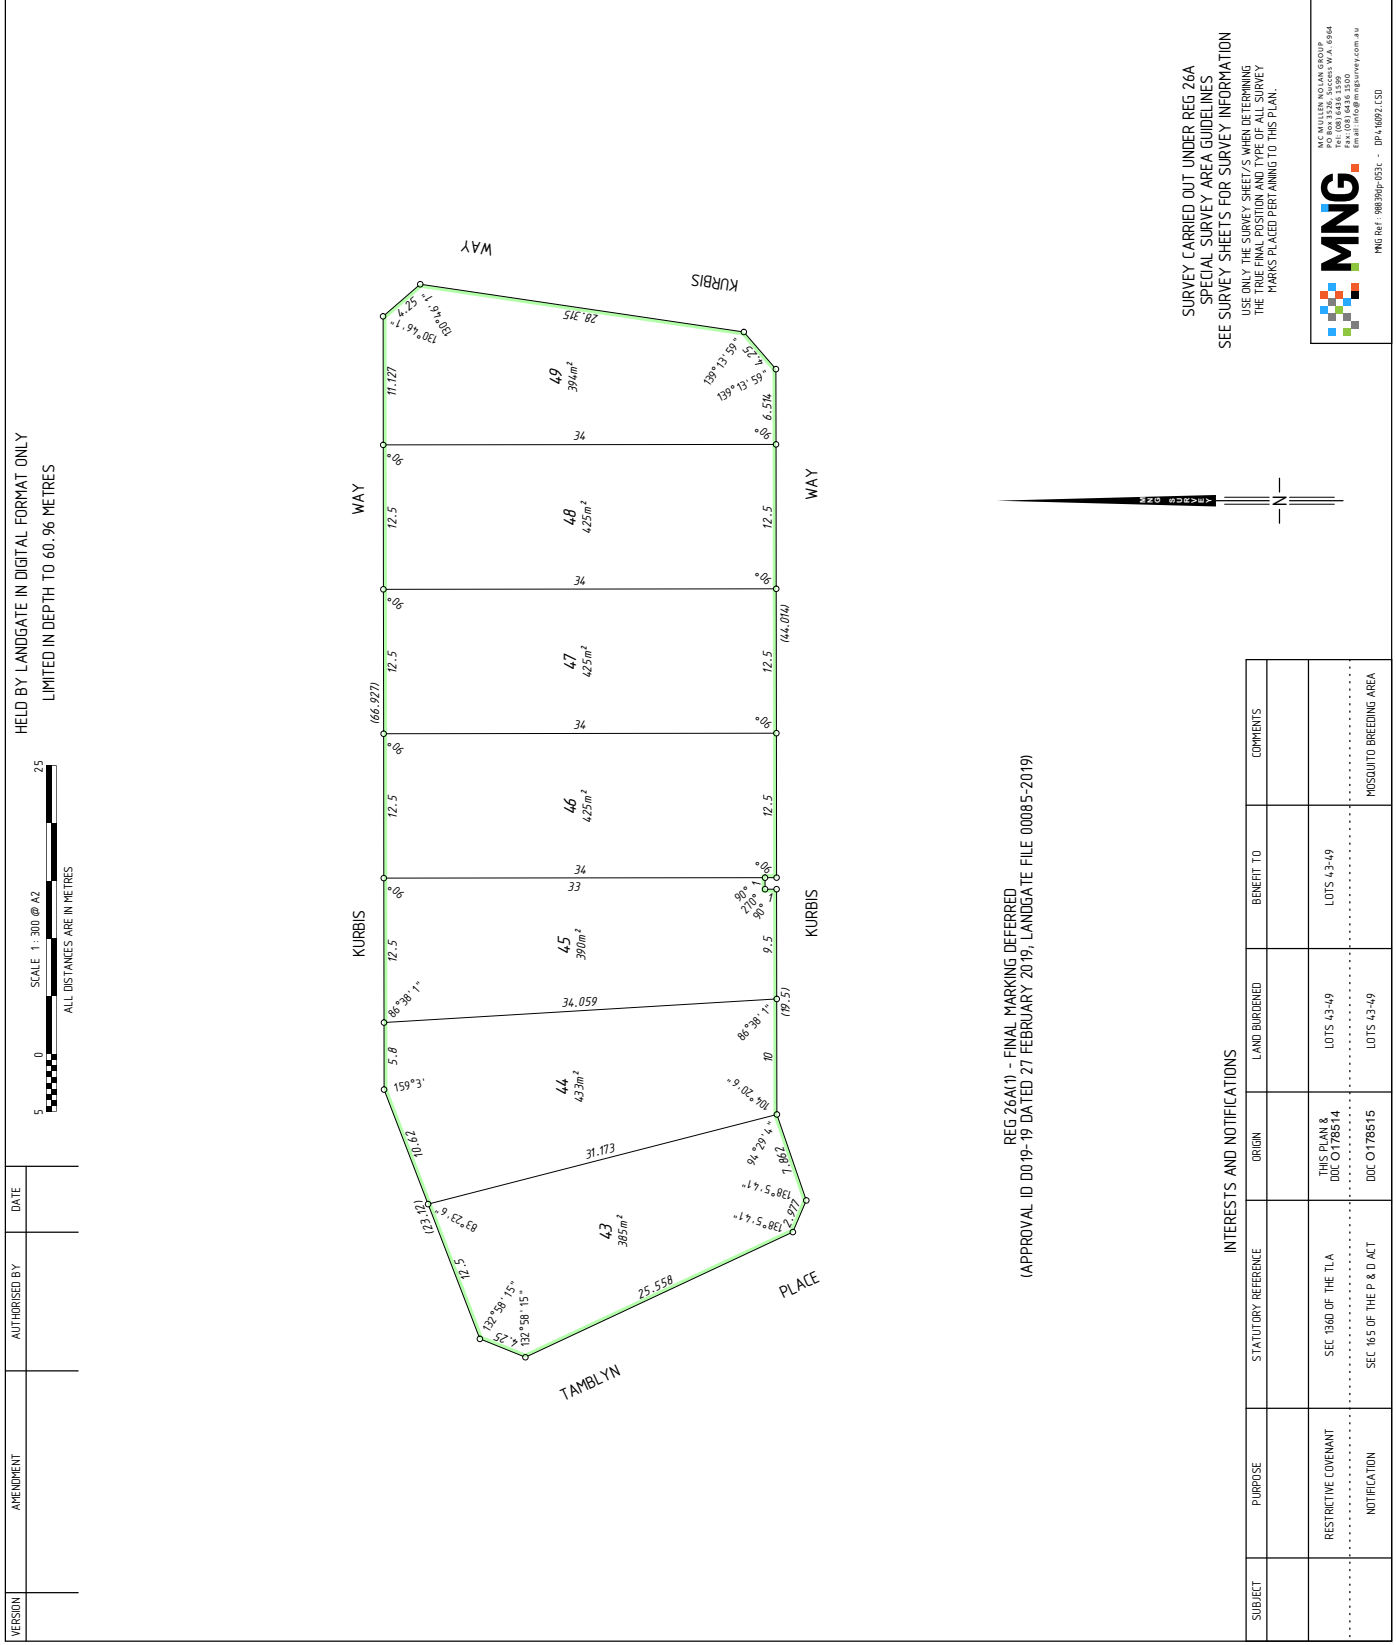

SURVEY CARRIED OUT UNDER REG 26A
SPECIAL SURVEY AREA GUIDELINES
SEE SURVEY SHEETS FOR SURVEY INFORMATION
USE ONLY THE SURVEY SHEETS WHEN DETERMINING
THE TRUE FINAL POSITION AND TYPE OF ALL SURVEY
MARKS PLACED PERTAINING TO THIS PLAN.

MCGILLIEN INDIAN GROUP
PO BOX 12345, SEACON W.A. 6984
Fax: (08) 9416 3100
Email: indiangm@survey.com.au
MNG Ref: 98839p-033E - DP4 16092 ESD

AMENDMENTS TABLE (SURVEY SHEETS ONLY)


VER.	AMENDMENT	AUTHORISED BY	DATE

FOR SURVEY INFORMATION ONLY
SURVEY INFORMATION COMPRISES
SURVEY SHEET A

SURVEY CARRIED OUT UNDER REG 26A
 SPECIAL SURVEY AREA GUIDELINES
 ALL BEARINGS AND DISTANCES ON THIS SHEET
 ARE THE RESULT OF LEAST SQUARES ADJUSTMENTS
 CARRIED OUT ON FIELD OBSERVATIONS

GRID DATUM IS PG84.

Connection From EFB143448/9207
 To EFB143448/9208
 Bearing 80°1'20"
 Distance 96.808

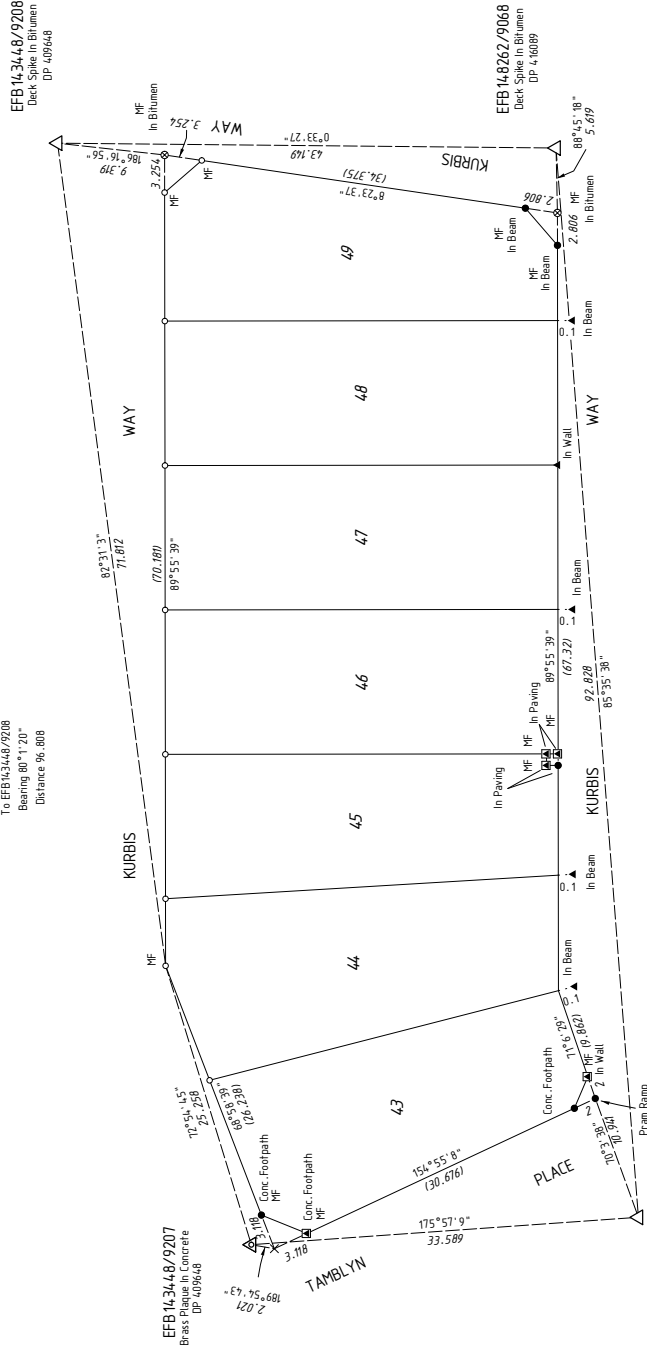


SURVEYOR'S CERTIFICATE - REG 54

I, William J. BOVILL
 hereby certify that this plan is accurate and
 is a correct representation of the -
 (a) "survey, and/or
 (b) "calculations from measurements
 recorded in the field records,
 (I delete if inapplicable)
 under taken for the purposes of this plan
 and that it complies with the relevant
 provisions of the laws in relation to which it is
 lodged.

SURVEYOR'S CERTIFICATE - REG 55E(d)

The marks shown on these plans of survey
 were in place on 20/06/2019


William Bovill
 2607/04 102455
 40809
 LICENSED SURVEYOR DATE

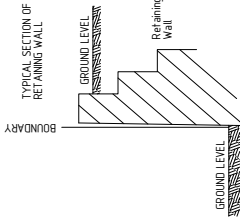

MNG Ref: 98839s-067c

DEPOSITED PLAN
4 16092
 SURVEY SHEET A
 VERSION 1

- LEGEND**
- ▲ Standard Survey Mark (SSM)
 - △ Permanent Survey Mark (PSM)
 - ⊗ Permanent Control Mark (PCM)
 - ⊙ Temporary Control Mark (TCM)
 - Peg unless stated otherwise
 - ▲ Nail and Plate
 - Spike
 - ⊗ Drill Hole
 - ⊙ Deck Spike
 - ⊗ Deck Spike and Plate

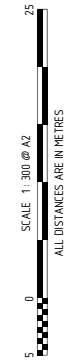

HELD BY LANDGATE IN DIGITAL FORMAT ONLY