

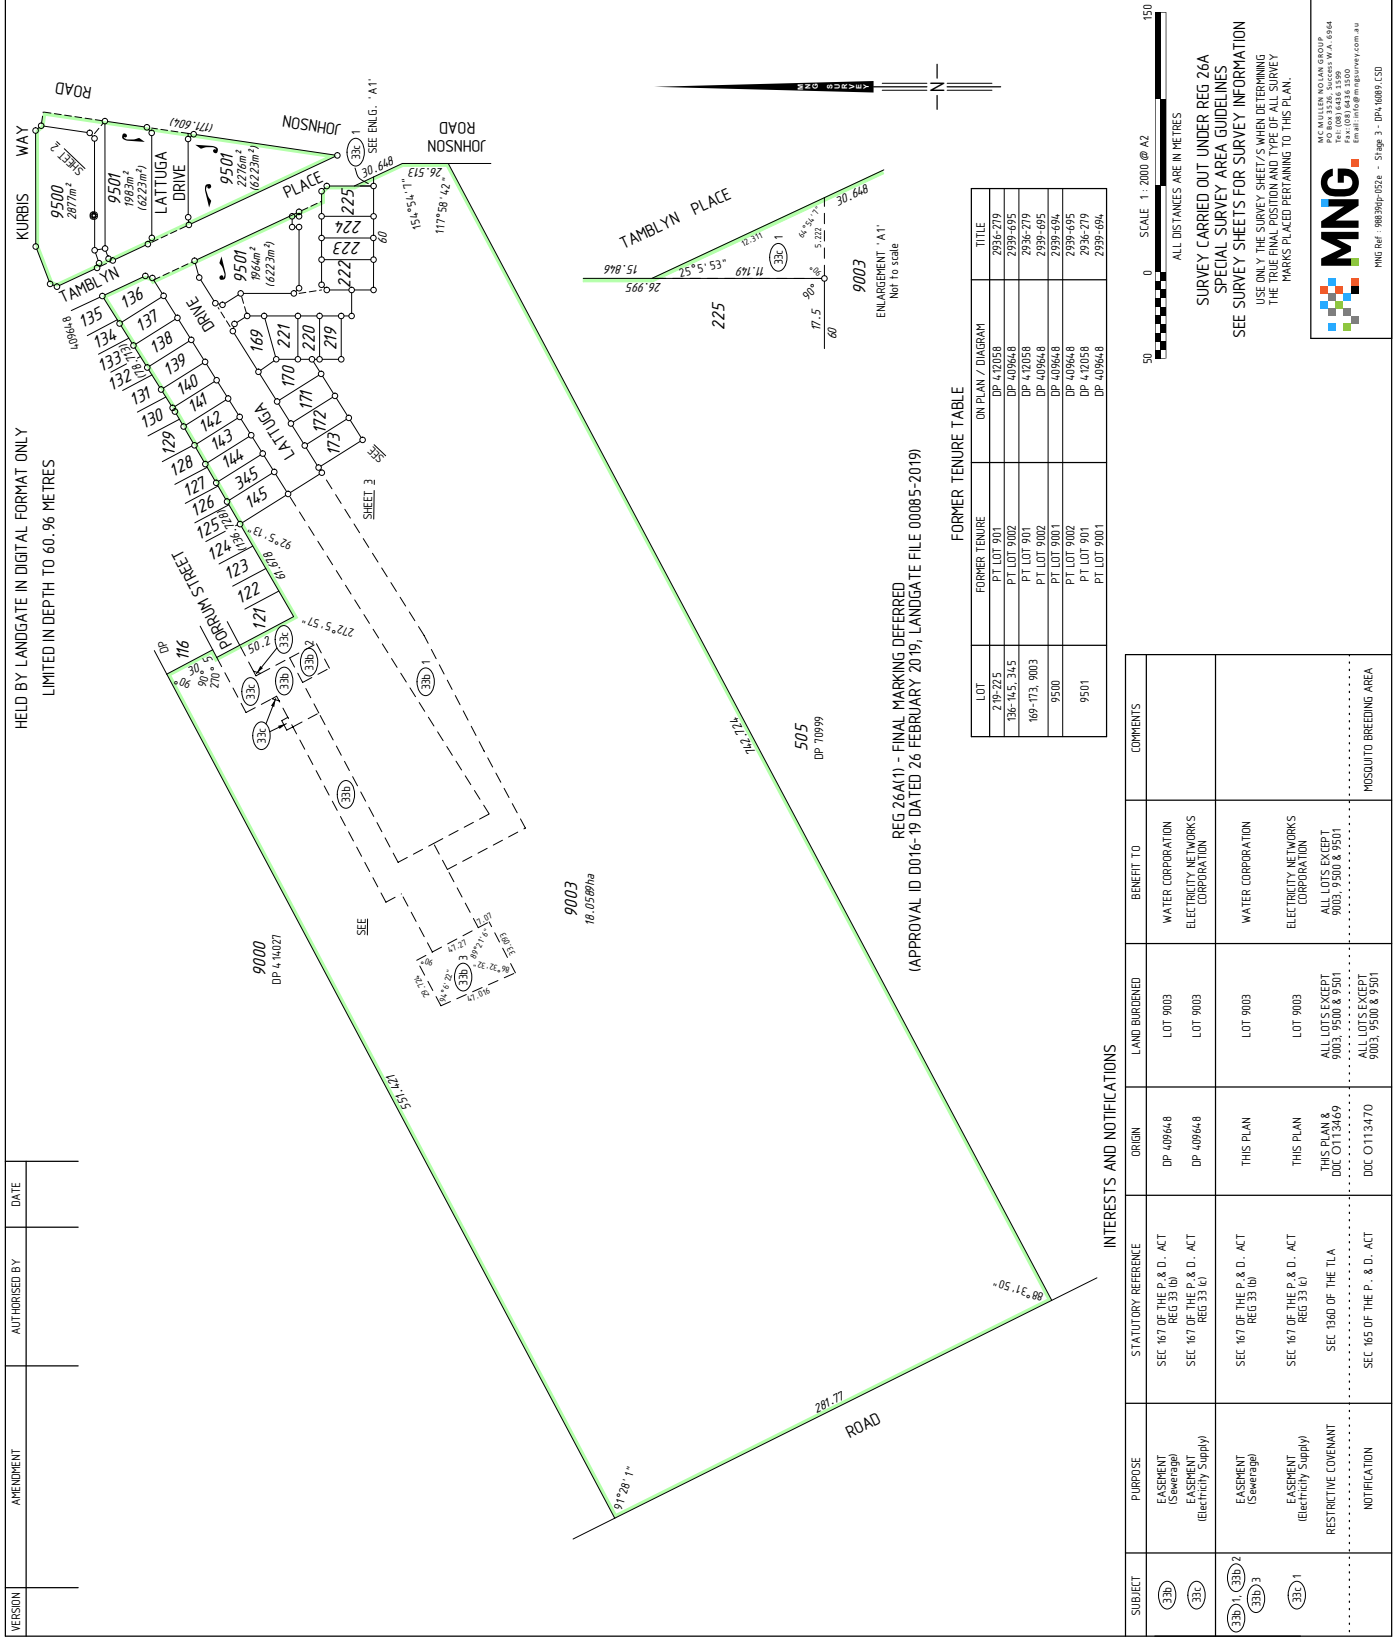


VERSION	AMENDMENT	AUTHORISED BY	DATE	TYPE	FREEHOLD	S.S.A.	YES
				PURPOSE	SUBDIVISION		
				PLAN OF	LOTS 136-145, 169-173, 219-225, 345, 9003, 9500, 9501, ROADS, EASEMENTS AND RESTRICTIVE COVENANT		
				FORMER TENURE	SEE FORMER TENURE TABLE		
				LOCAL AUTHORITY	CITY OF KWINNAMA		
				LOCALITY	WELLAROD		
				D.O.L. FILE			
				FIELD RECORD	33299, 161821		
				SURVEYOR'S CERTIFICATE - REG 54	Charles A. YOUNG I, Charles A. YOUNG hereby certify that this plan is accurate and is a correct representation of the - (a) "survey, and/or (b) "calculations from measurements recorded in the field records, undertaken for the purposes of this plan and that it complies with the relevant written laws in relation to which it is lodged. Charles Young 2018.03.12 11:42:31 +0800 DATE		
				LICENSED SURVEYOR	LODGED 12-Mar-19 \$2175.00 644513 DATE FEE PAID ASSESS No.		
				I.S.C.	11.03.2019		
				EMILEWSKA	EXAMINED 18-3-2019 DATE		
				WESTERN AUSTRALIAN PLANNING COMMISSION	FILE 154736 16-Apr-2019 DATE		
				Delegated under S. 16 P&D Act 2005	IN ORDER FOR DEALINGS SEC 168(1)(2), 167, 165 OF THE P&D ACT SEC 136D OF THE TLA		
				FOR INSPECTOR OF PLANS AND SURVEYS	APPROVED REG26A(1), (4) 10.5.2019 DATE		
				INSPECTOR OF PLANS AND SURVEYS	IS, 18 Licensed Surveyors Act 1989		

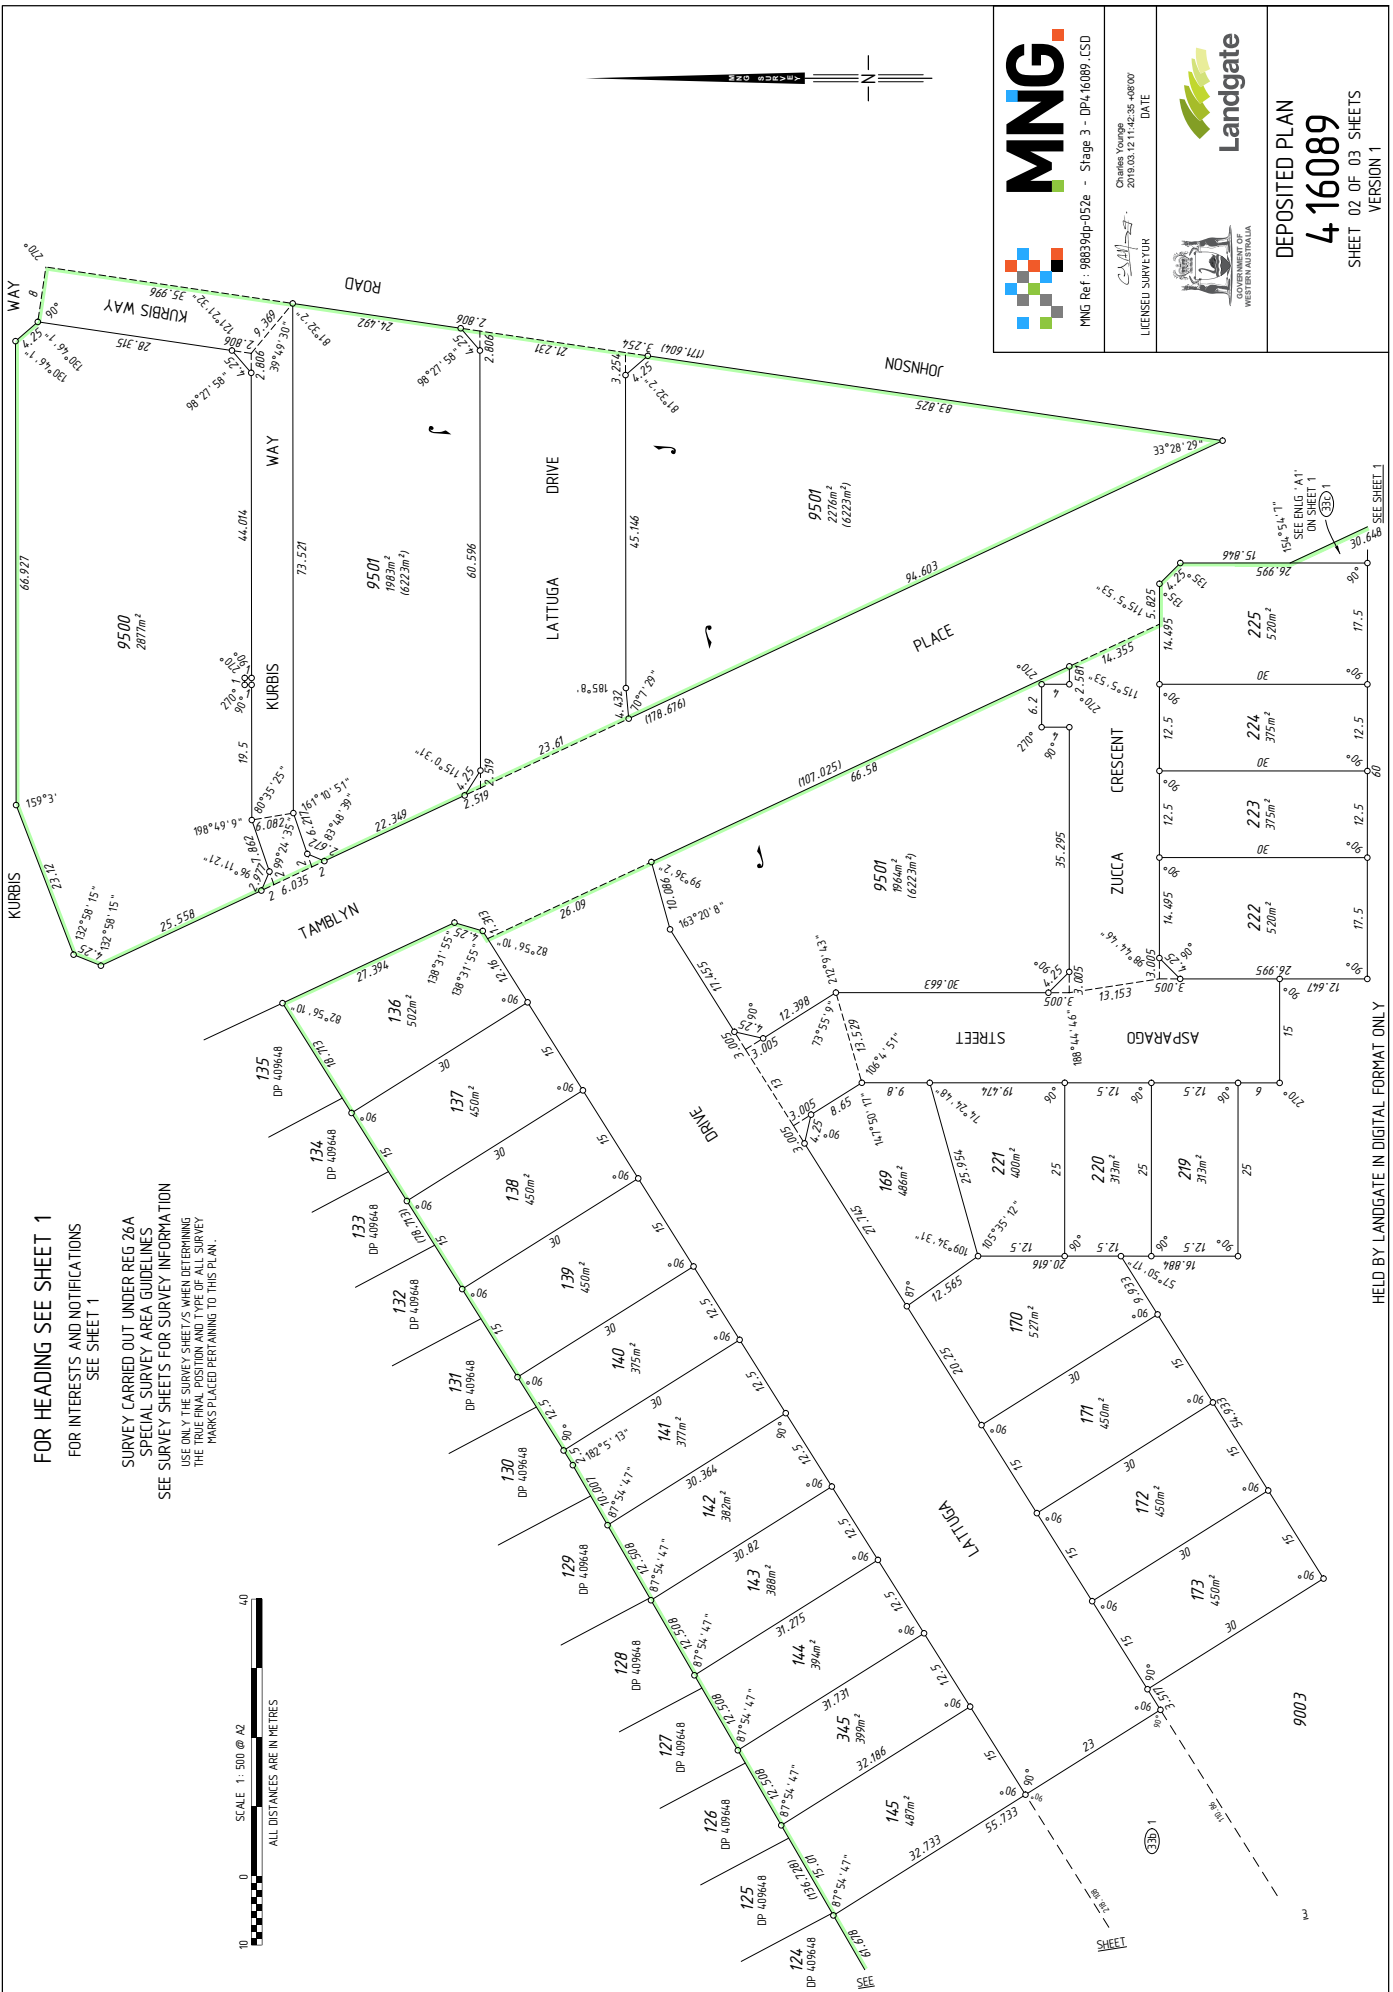

FOR HEADING SEE SHEET 1
FOR INTERESTS AND NOTIFICATIONS
SEE SHEET 1

SURVEY CARRIED OUT UNDER REG 26A
SPECIAL SURVEY AREA GUIDELINES
SEE SURVEY SHEETS FOR SURVEY INFORMATION
USE ONLY THE SURVEY SHEETS WHEN DETERMINING
THE TRUE FINAL POSITION AND TYPE OF ALL SURVEY
MARKS PLACED PERTAINING TO THIS PLAN.

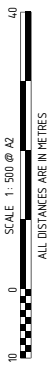



MNG

Charles Young
2016.03.12 11:45:35 -49000
LICENSED SURVEYOR




Landgate

GOVERNMENT OF
WESTERN AUSTRALIA

DEPOSITED PLAN
4 16089
SHEET 02 OF 03 SHEETS
VERSION 1

MNG Ref: 98839dp-052e - Stage 3 - DP4 16089 LSD
DATE

HELD BY LANDGATE IN DIGITAL FORMAT ONLY

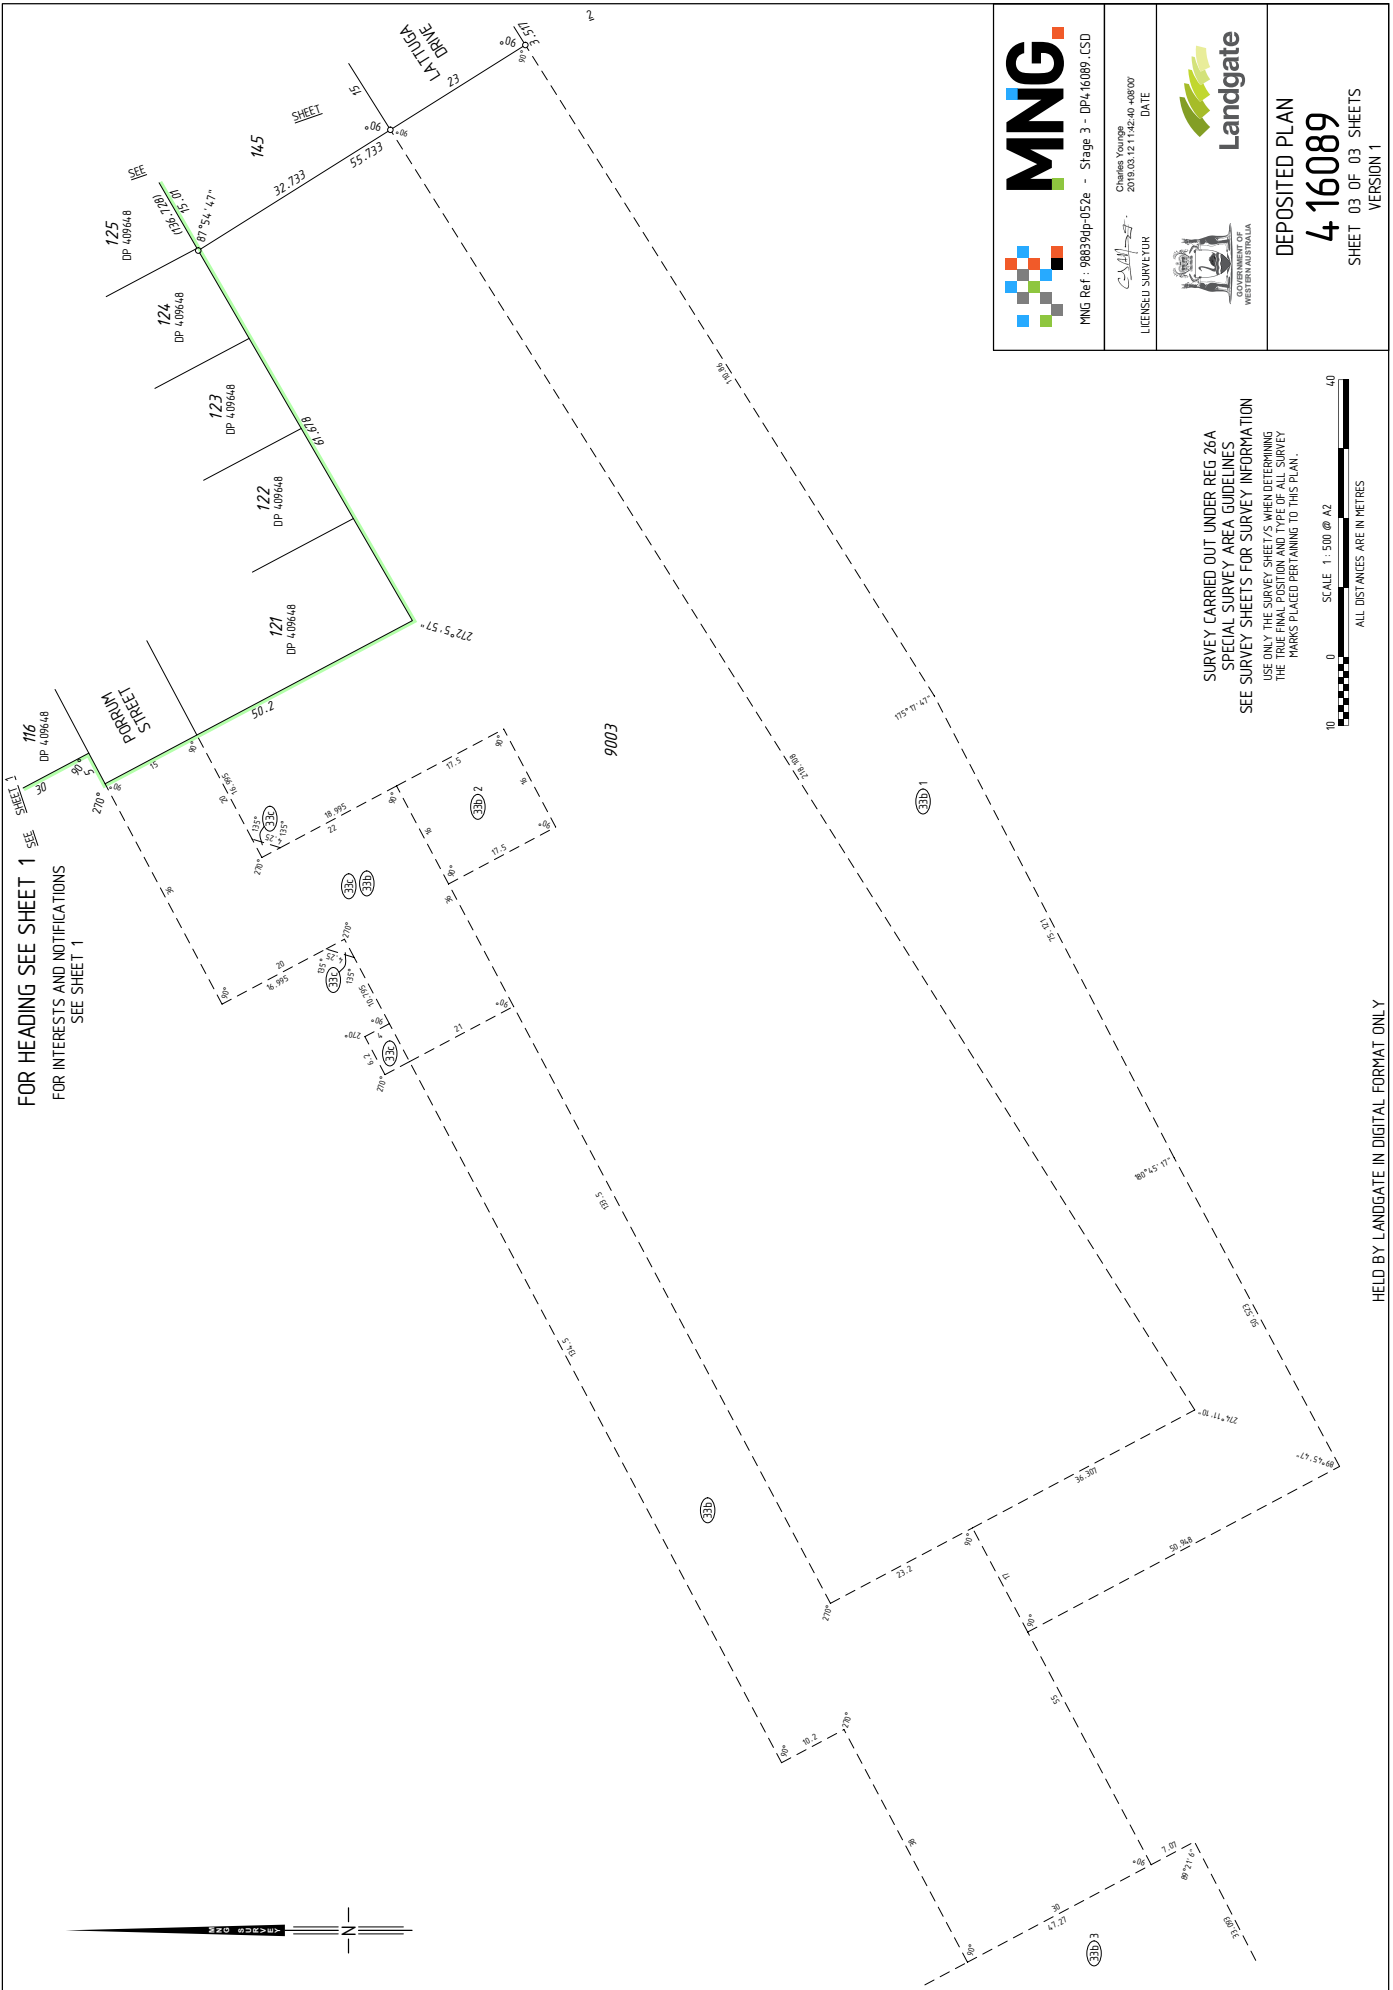

FOR HEADING SEE SHEET 1
FOR INTERESTS AND NOTIFICATIONS
SEE SHEET 1



MNG Ref: 98839dp-052e - Stage 3 - DP4,16089.LSD

Charles Youngs
2018.03.12 11:42:40.428200
DATE



DEPOSITED PLAN
4 16089
SHEET 03 OF 03 SHEETS
VERSION 1

SURVEY CARRIED OUT UNDER REG 26A
SPECIAL SURVEY AREA GUIDELINES
SEE SURVEY SHEETS FOR SURVEY INFORMATION
USE ONLY THE SURVEY SHEET/S WHEN DETERMINING
THE TRUE FINAL POSITION AND TYPE OF ALL SURVEY
MARKS PLACED PERTAINING TO THIS PLAN.



HELD BY LANDGATE IN DIGITAL FORMAT ONLY

FOR HEADING SEE SHEET 1

THIS SURVEY SHEET WILL BE
REPLACED BY THE SURVEY DATA



Landgate

DEPOSITED PLAN
4 16089
SURVEY SHEET

HELD BY LANDGATE IN DIGITAL FORMAT ONLY